


HARDSCAPE PLAN

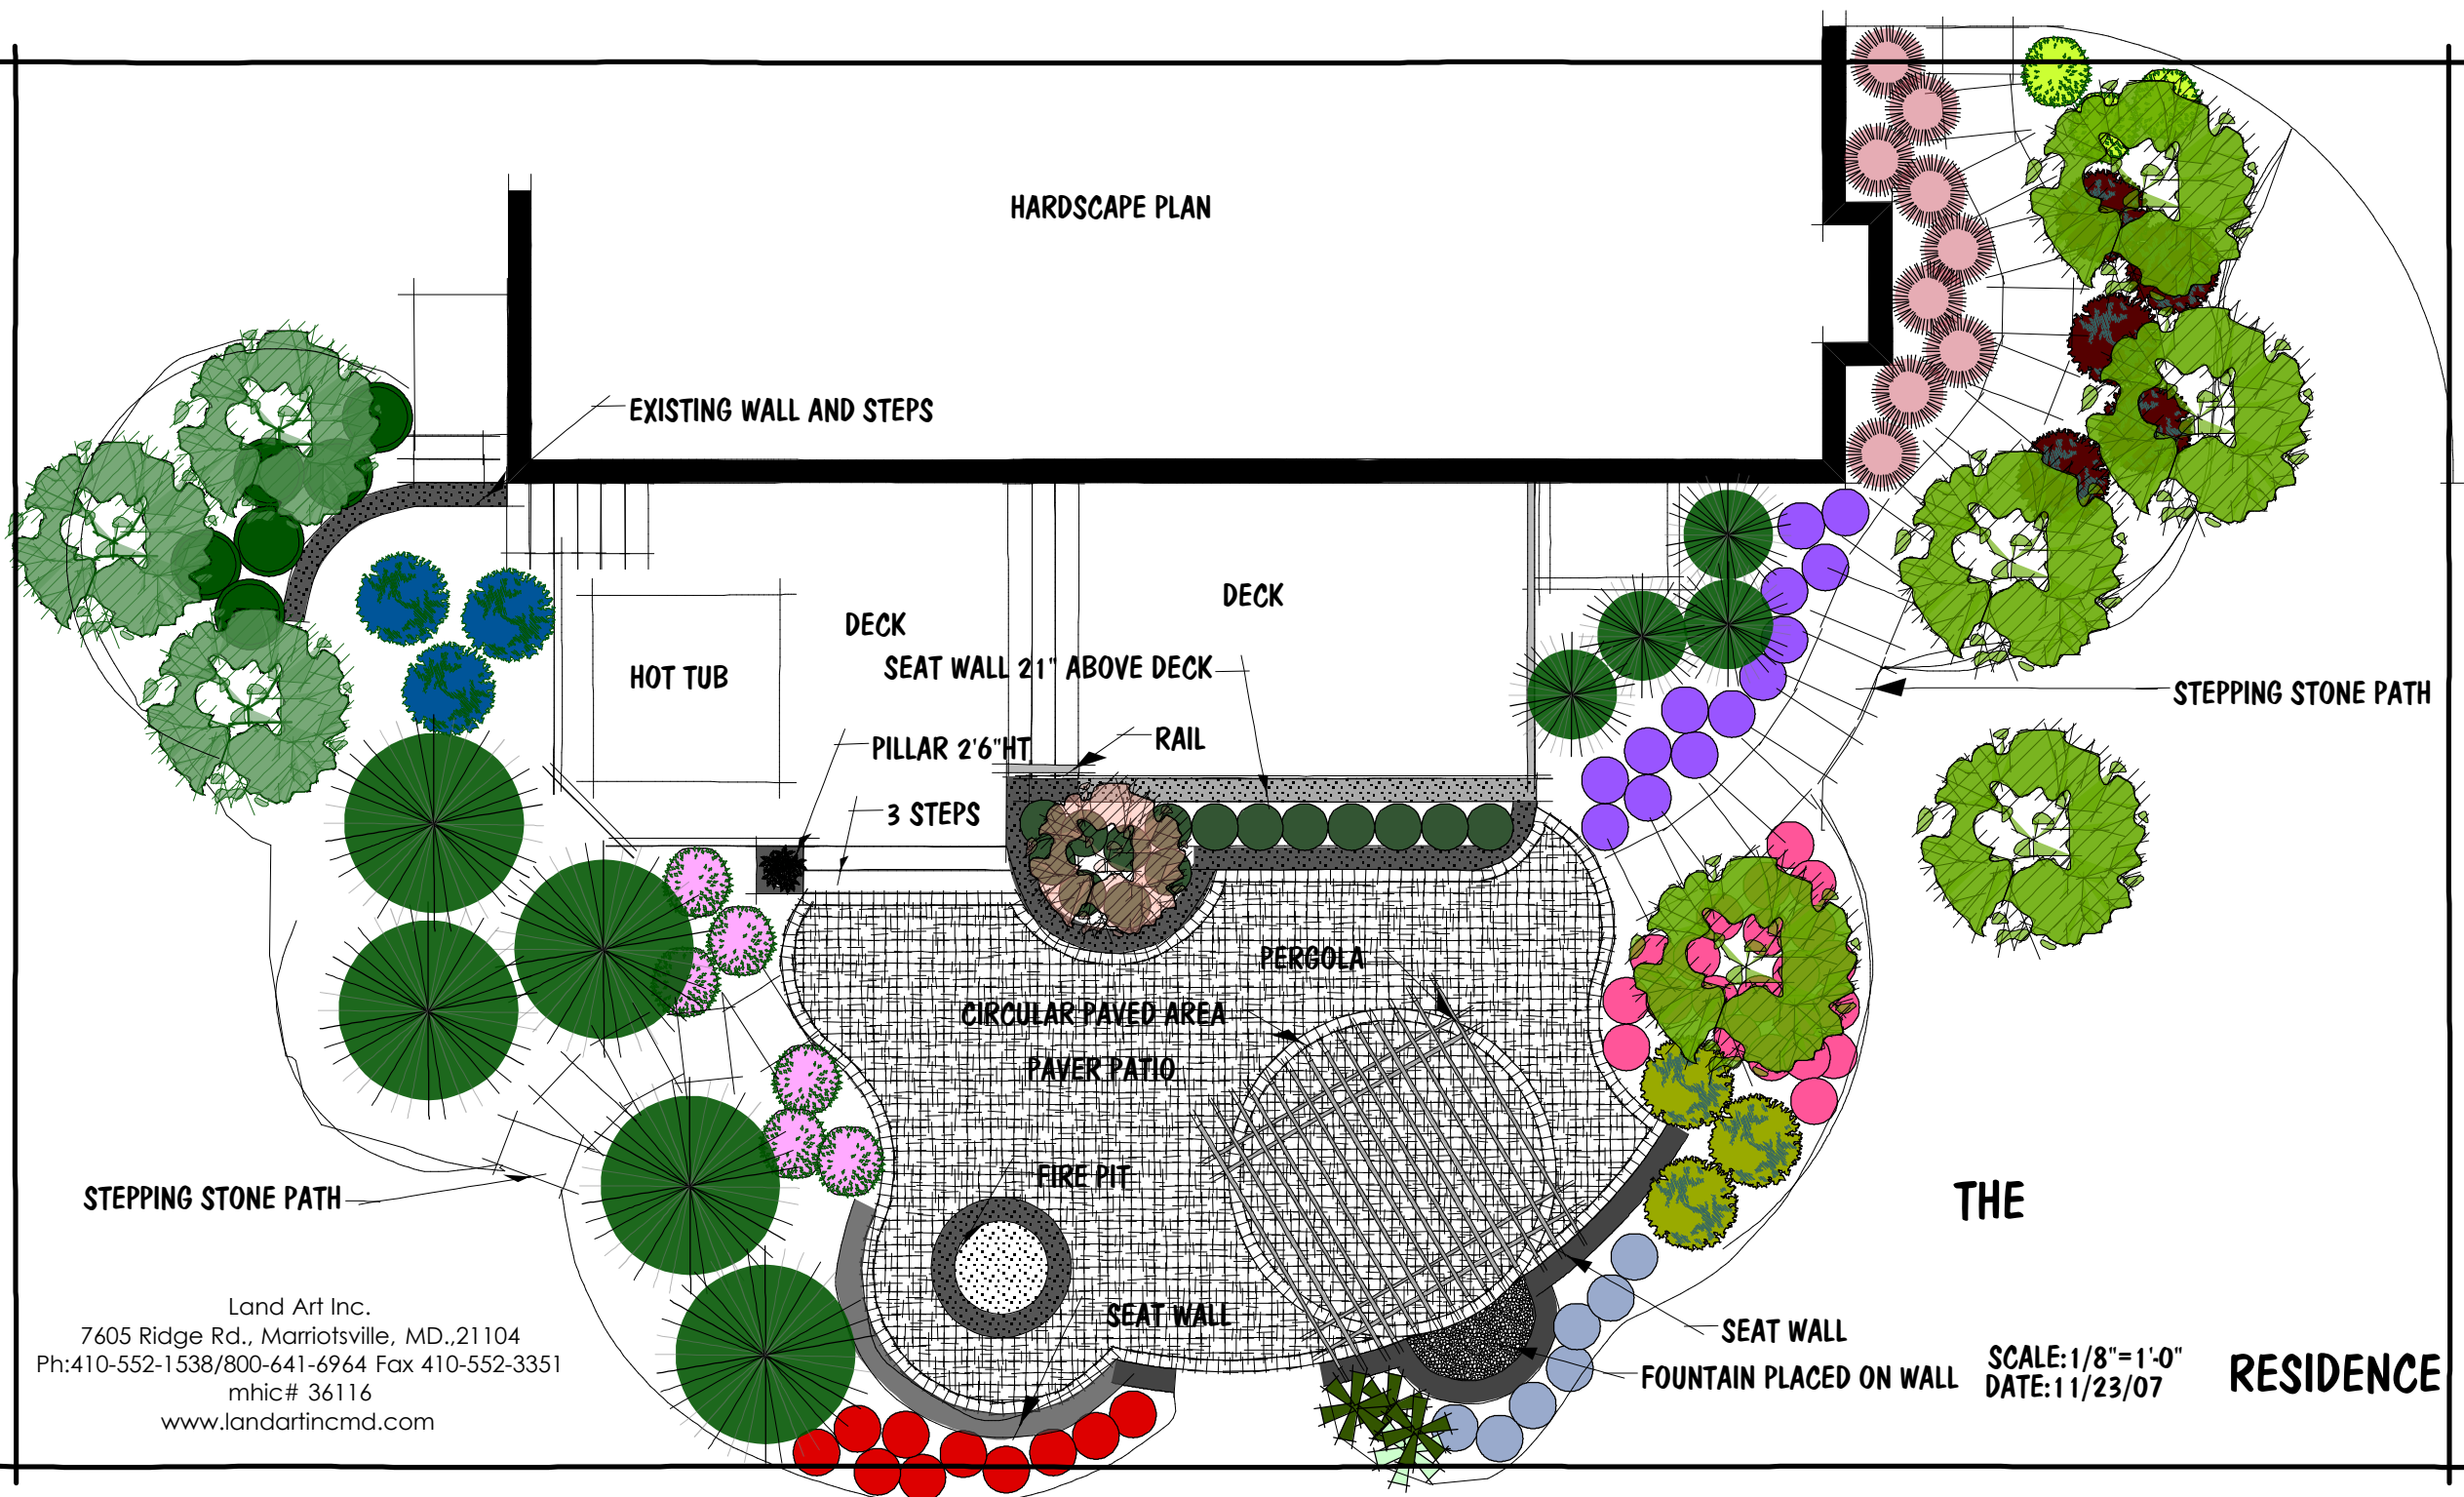

EXISTING WALL AND STEPS

HOT TUB

DECK
SEAT WALL 21" ABOVE DECK

PILLAR 2'6" HT

RAIL

3 STEPS

STEPPING STONE PATH

PERGOLA

CIRCULAR PAVED AREA

PAVER PATIO

FIRE PIT

SEAT WALL

SEAT WALL

FOUNTAIN PLACED ON WALL

THE

RESIDENCE

SCALE: 1/8" = 1'-0"
DATE: 11/23/07

Land Art Inc.
7605 Ridge Rd., Marriotsville, MD., 21104
Ph: 410-552-1538 / 800-641-6964 Fax 410-552-3351
mhic# 36116
www.landartincmd.com