


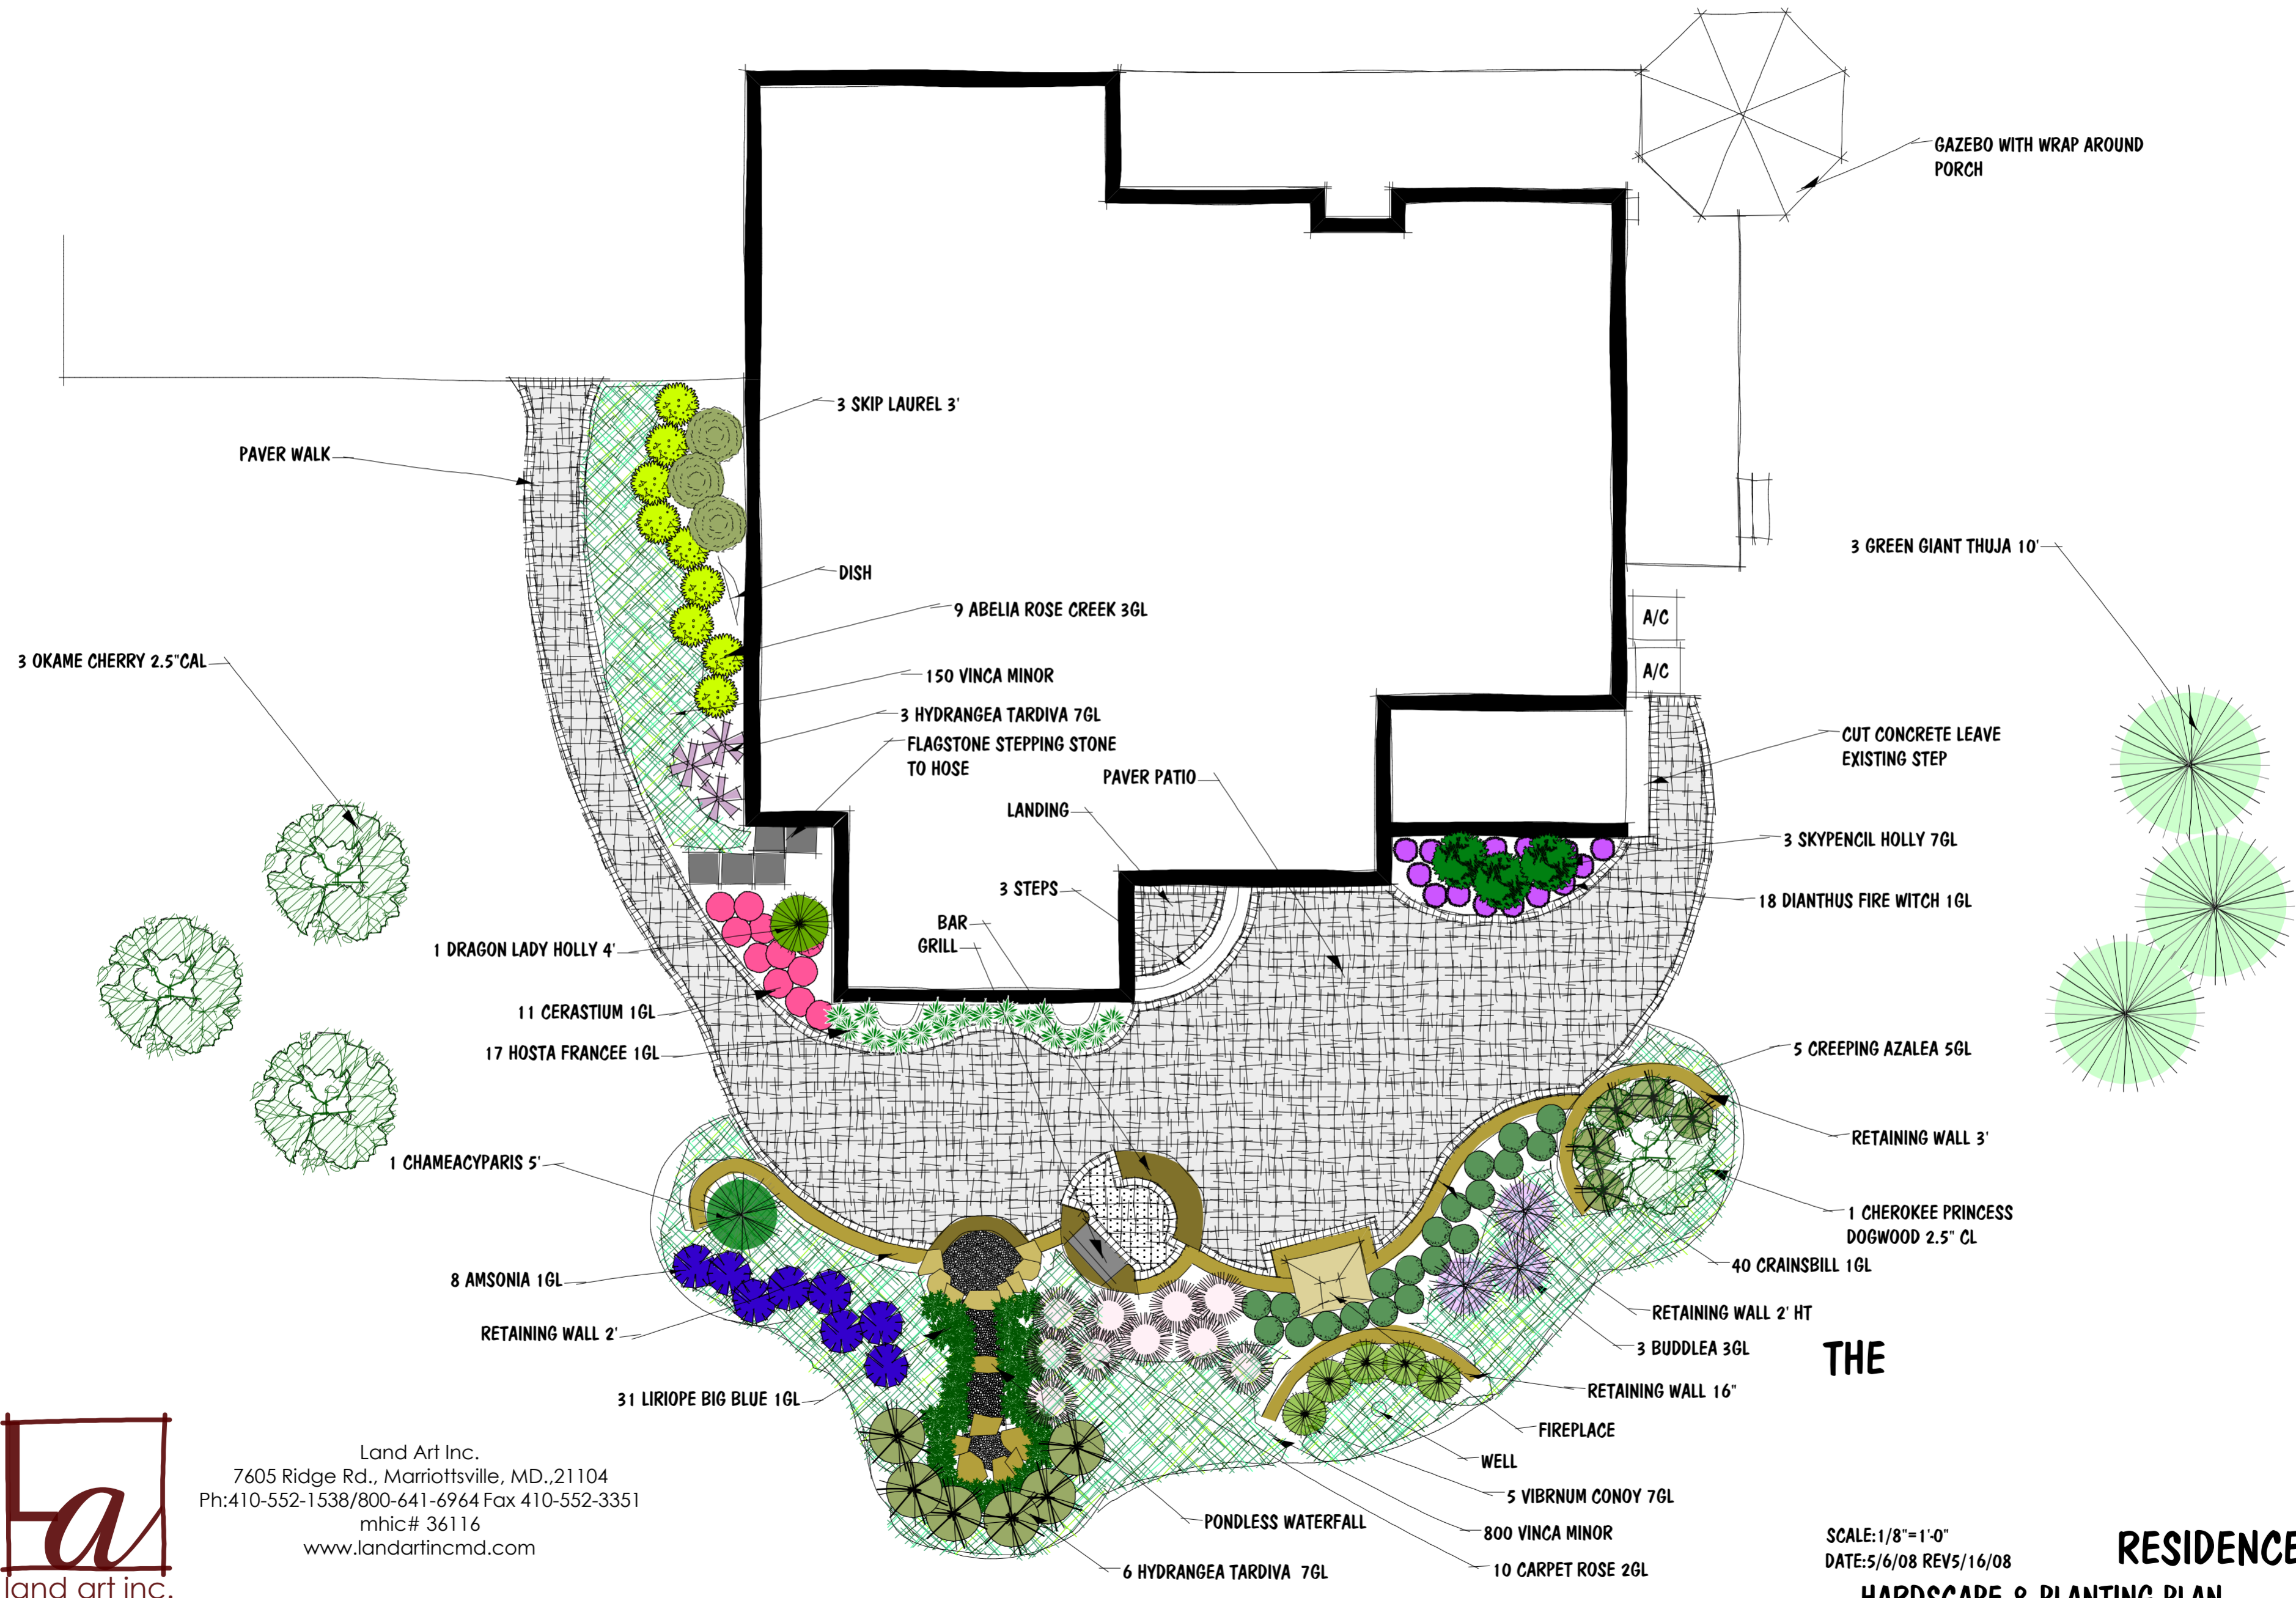

Land Art Inc.  
 7605 Ridge Rd., Marriottsville, MD., 21104  
 Ph: 410-552-1538 / 800-641-6964 Fax 410-552-3351  
 mhic# 36116  
 www.landartincmd.com



**THE**  
**RESIDENCE**  
**HARDSCAPE & PLANTING PLAN**

SCALE: 1/8" = 1'-0"  
 DATE: 5/6/08 REV 5/16/08