


DRIVEWAY

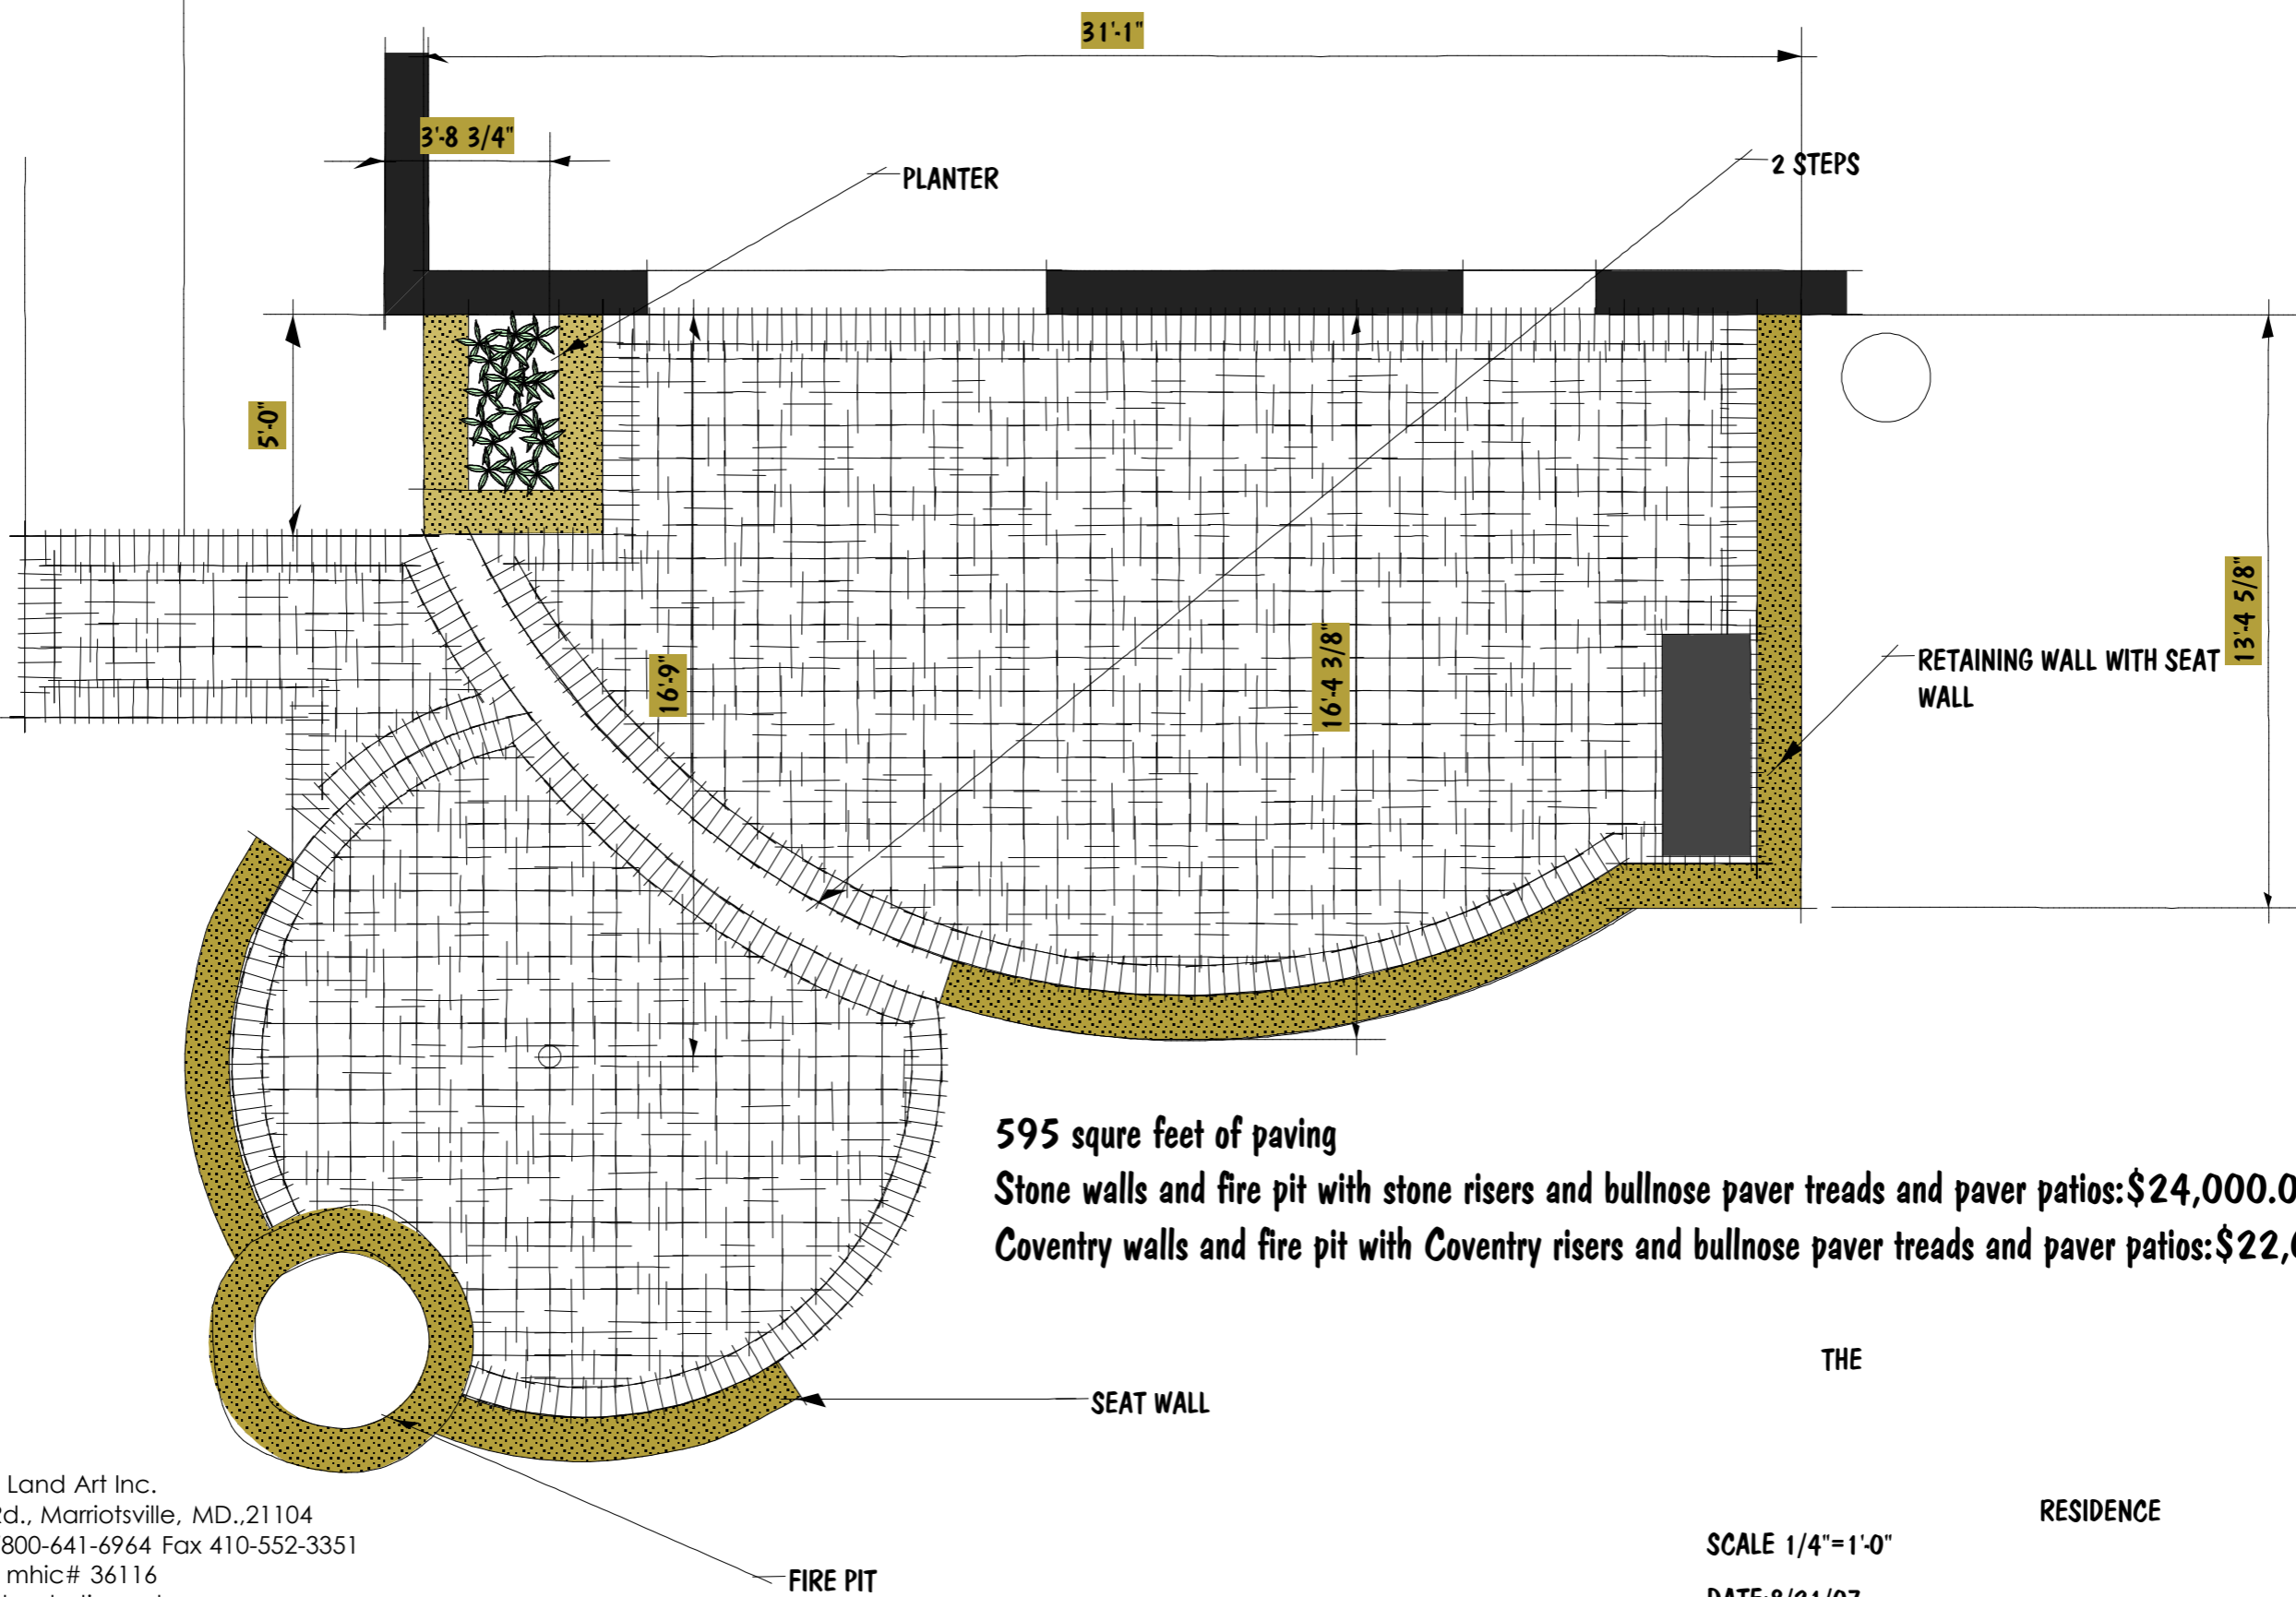

595 square feet of paving

Stone walls and fire pit with stone risers and bullnose paver treads and paver patios: \$24,000.00

Coventry walls and fire pit with Coventry risers and bullnose paver treads and paver patios: \$22,000.00

THE

SEAT WALL

FIRE PIT

RESIDENCE

Land Art Inc.
 7605 Ridge Rd., Marriotsville, MD., 21104
 Ph: 410-552-1538/800-641-6964 Fax 410-552-3351
 mhic# 36116
 www.landartincmd.com

SCALE 1/4" = 1'-0"

DATE: 8/21/07